




SQUARE PANEL CATHEDRAL ARCH ROMAN ARCH ARCH TOP RADIUS TOP

DOOR SHAPES

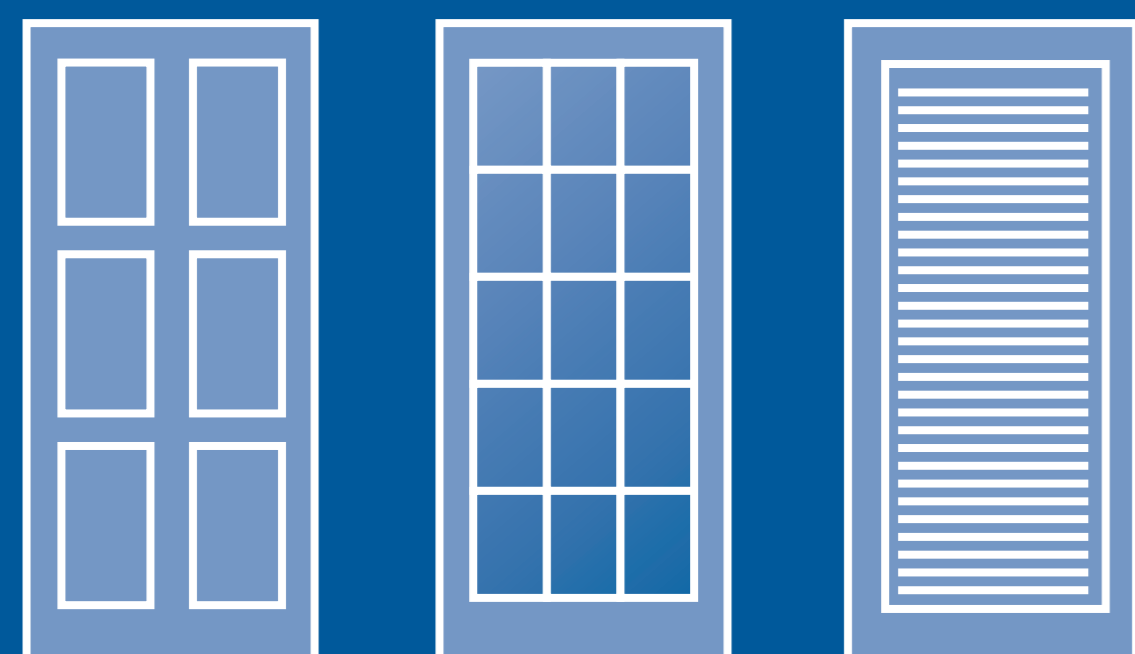

PANEL (FLAT OR RAISED) FRENCH LOUVER

TYPICAL DOOR TYPES



1 PANEL 2 PANEL 2 PANEL 3 PANEL 3 PANEL 5 PANEL 6 PANEL

**TYPICAL PANEL DOORS
(FLAT OR RAISED PANEL)**


DOOR TYPES

STANDARD WIDTH 1'-6"*, 1'-8"*, 1'-10"*, 2'-0",
2'-4", 2'-6", 2'-8", 2'-10", 3'-0"

STANDARD HEIGHT 6'-8", 7'-0", 8'-0"

* PANEL DOORS ARE ONLY (1) PANEL WIDE


COMMON DOOR SIZES

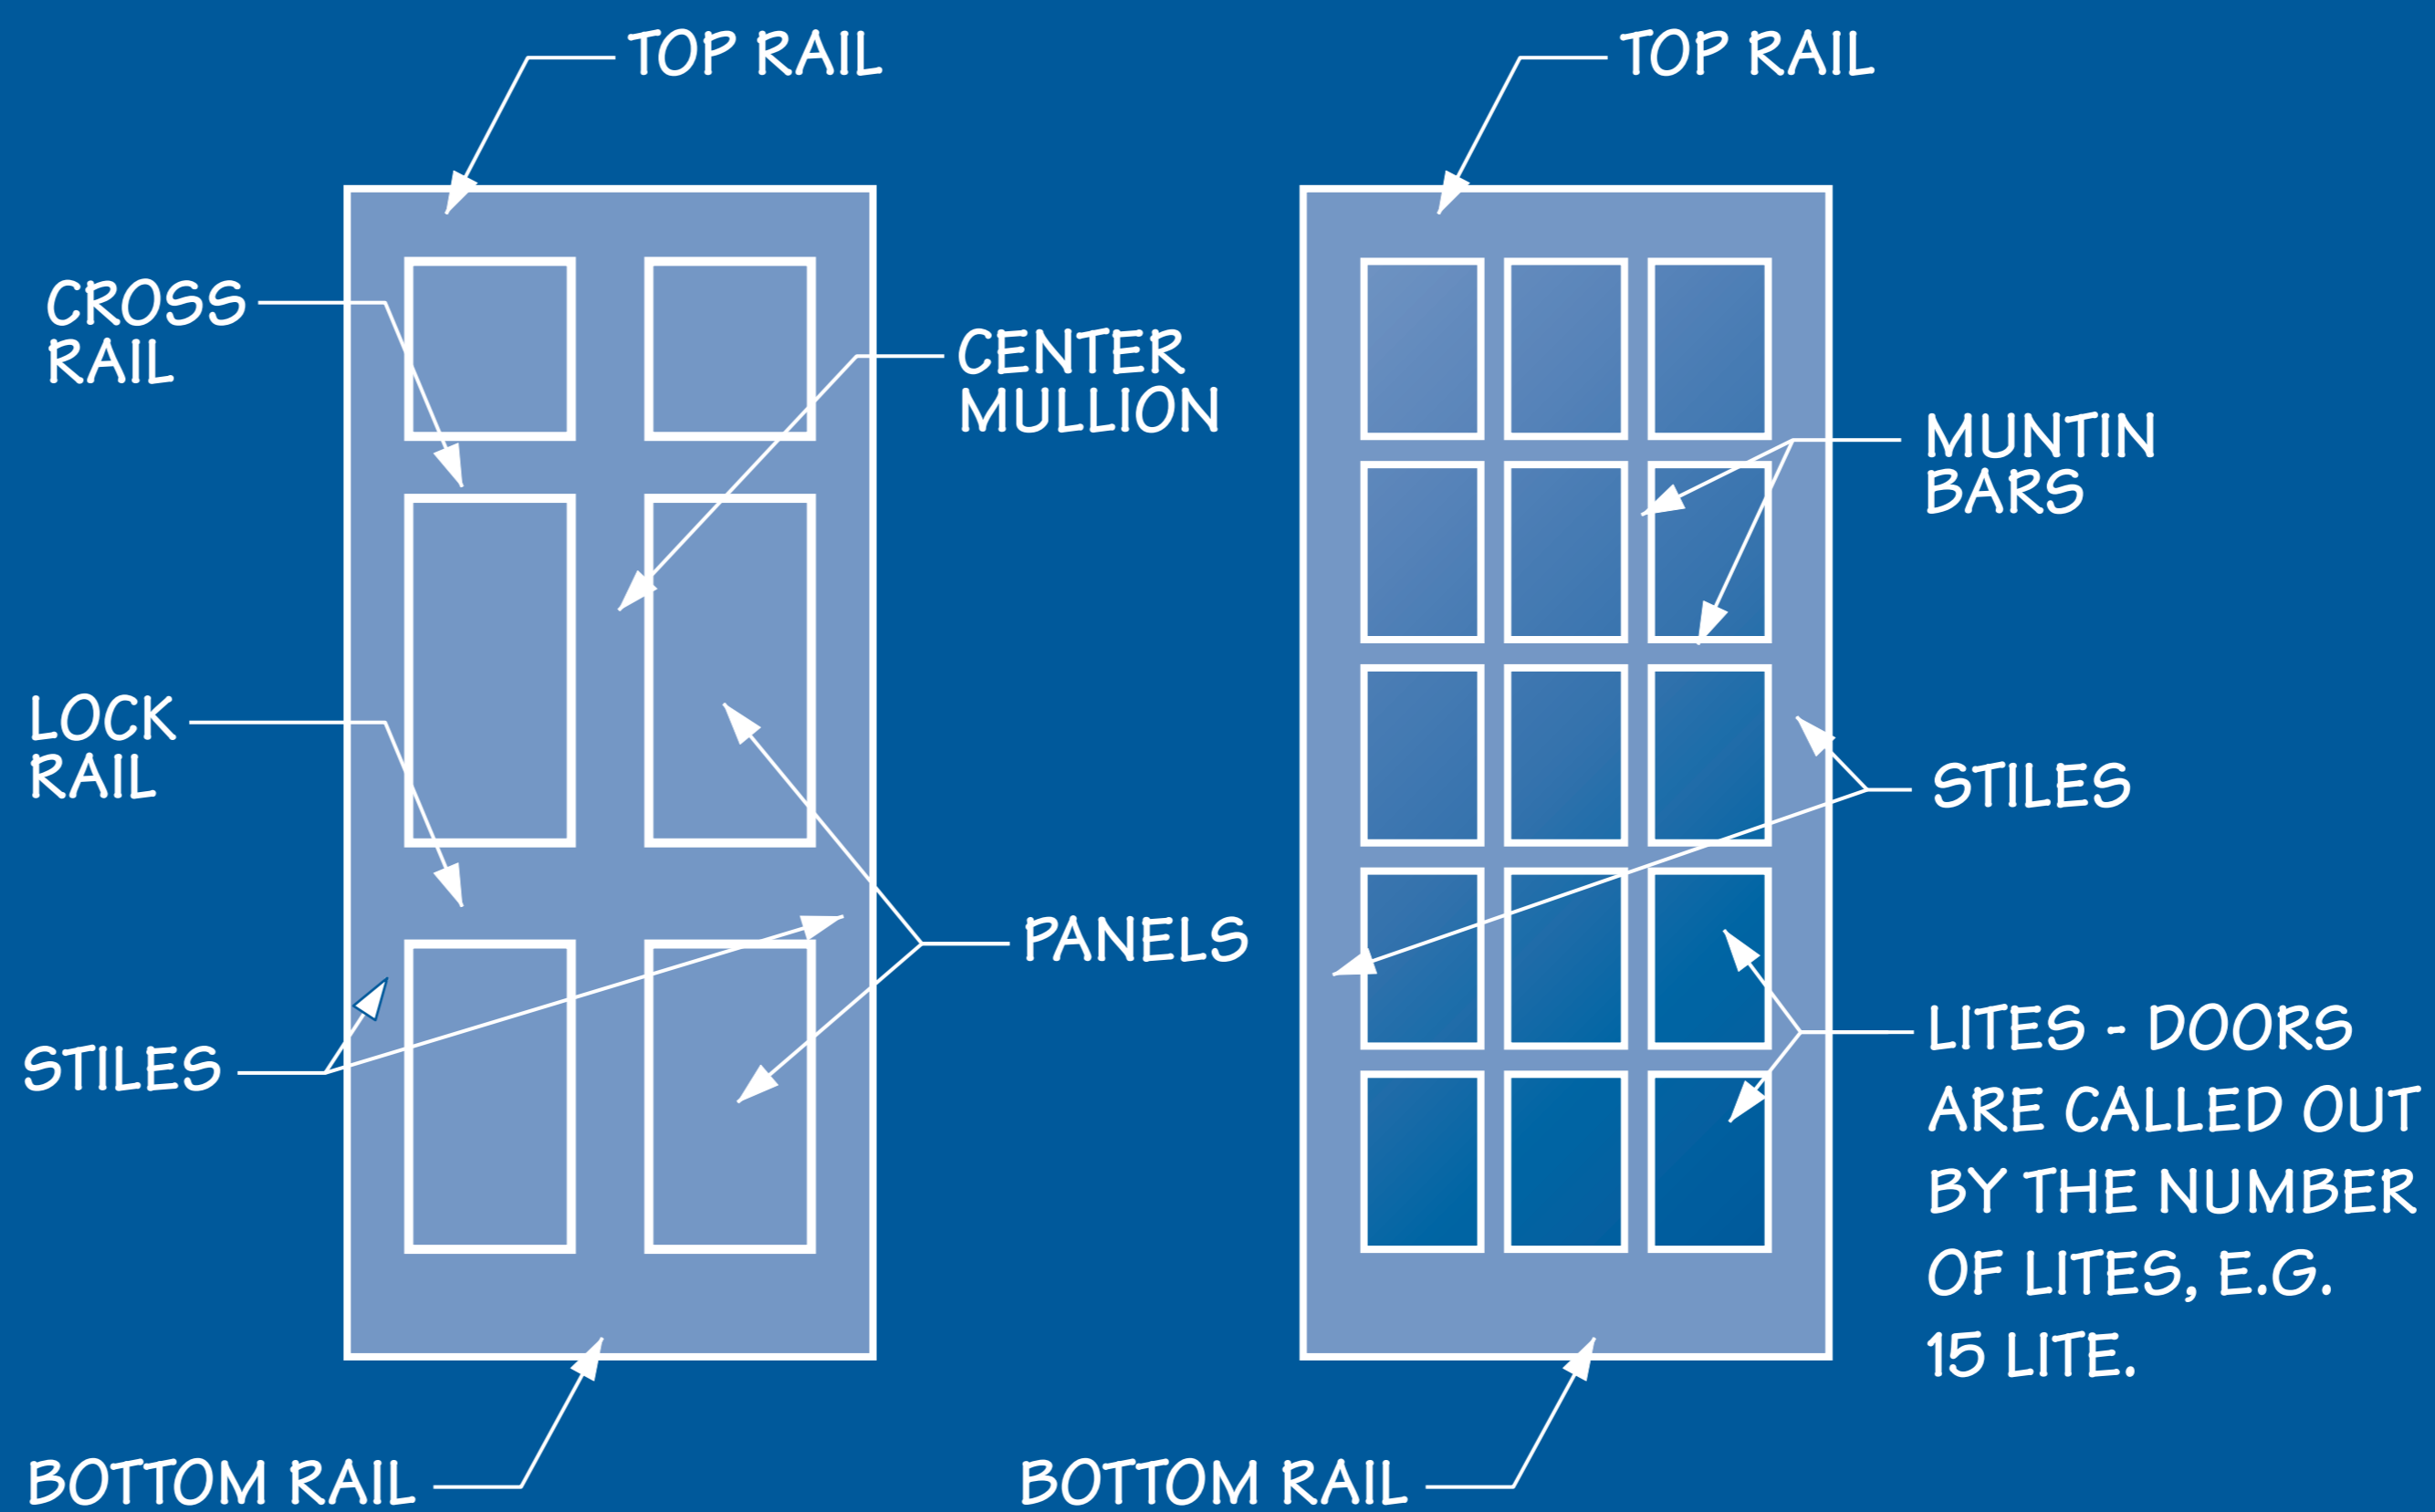

PANEL DOOR PARTS

FRENCH DOOR PARTS

IN THE U.S. THERE ARE TWO COMMON BACKSETS FOR RESIDENTIAL LOCKS, 2-3/8" AND 2-3/4". THE BACKSET IS THE DISTANCE FROM THE EDGE OF THE DOOR TO THE CENTER OF THE 2-1/8" BORE HOLE. ON THE DOOR.

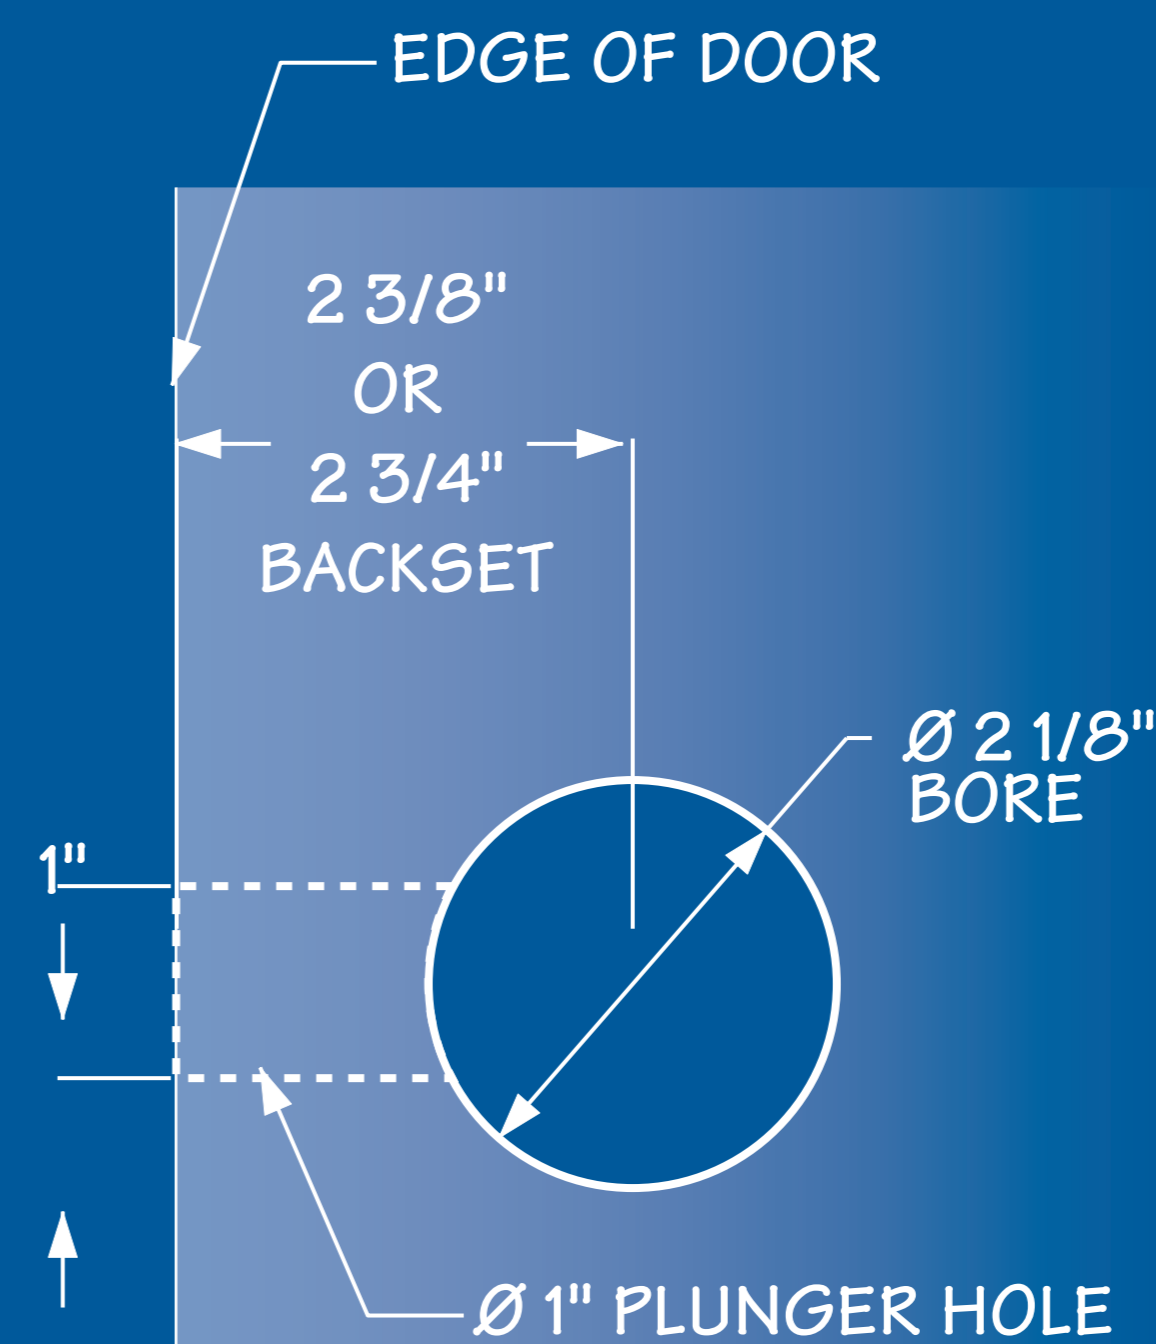

BORING



STANDARD LEFT HAND



STANDARD RIGHT HAND




BI-FOLD DOORS



POCKET DOORS



BY-PASS DOORS

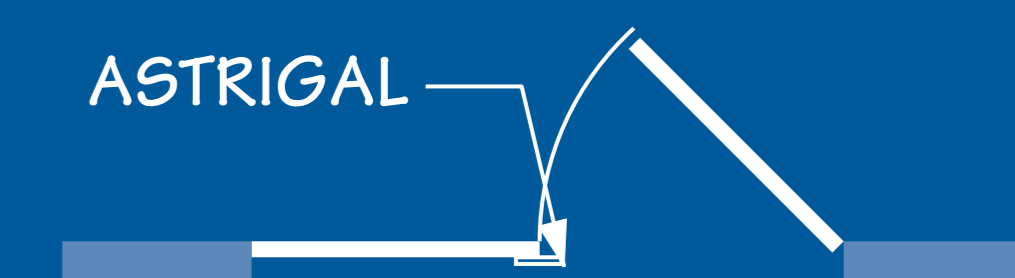

DOUBLE DOOR W/ T-ASTRIGAL
RIGHT HAND ACTIVE

INTERIOR DOOR OPTIONS



INTERIOR DOOR FACT SHEET

Drawn By:
P.A.W.

Drawing No.
2004-26