


POST TO POST SYSTEM



OVER THE POST SYSTEM

NOTE! SOME STAIR PEOPLE CALL UPEASINGS/RAIL DROPS GOOSENECKS.

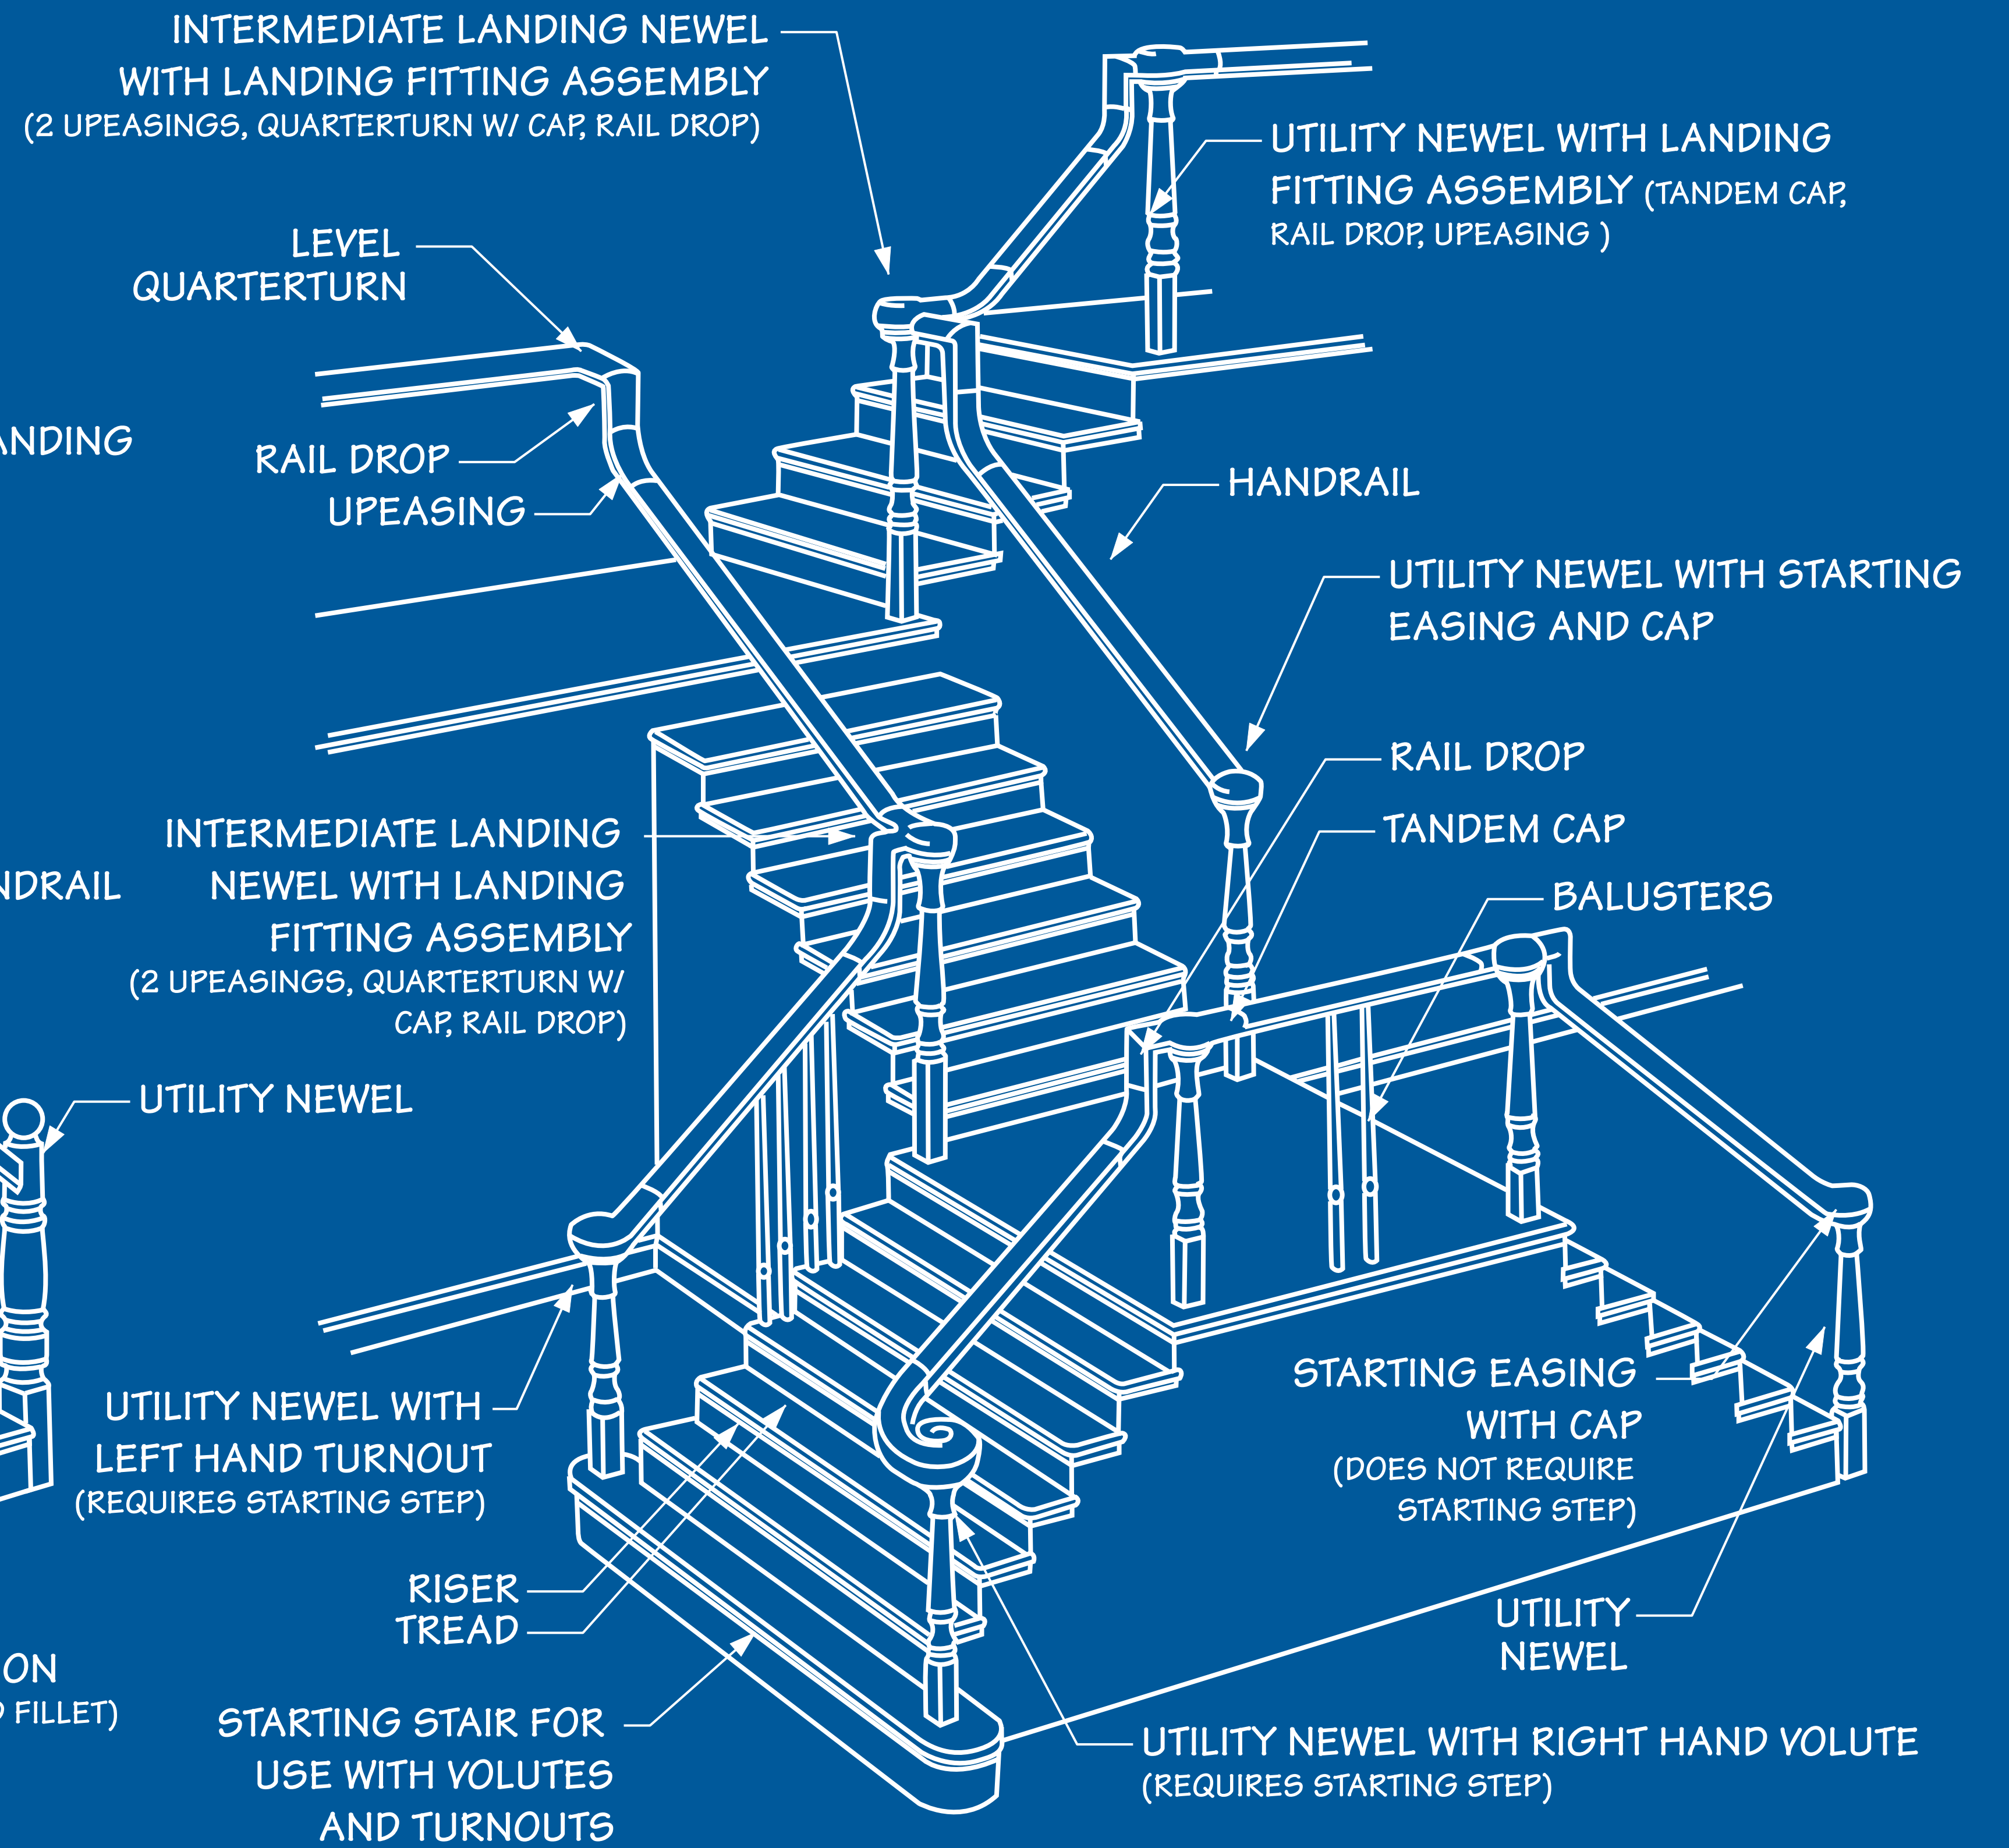

STAIRS / STAIR PARTS  
FACT SHEET

Drawn By:  
P.A.W.

Drawing No.  
2004-8